
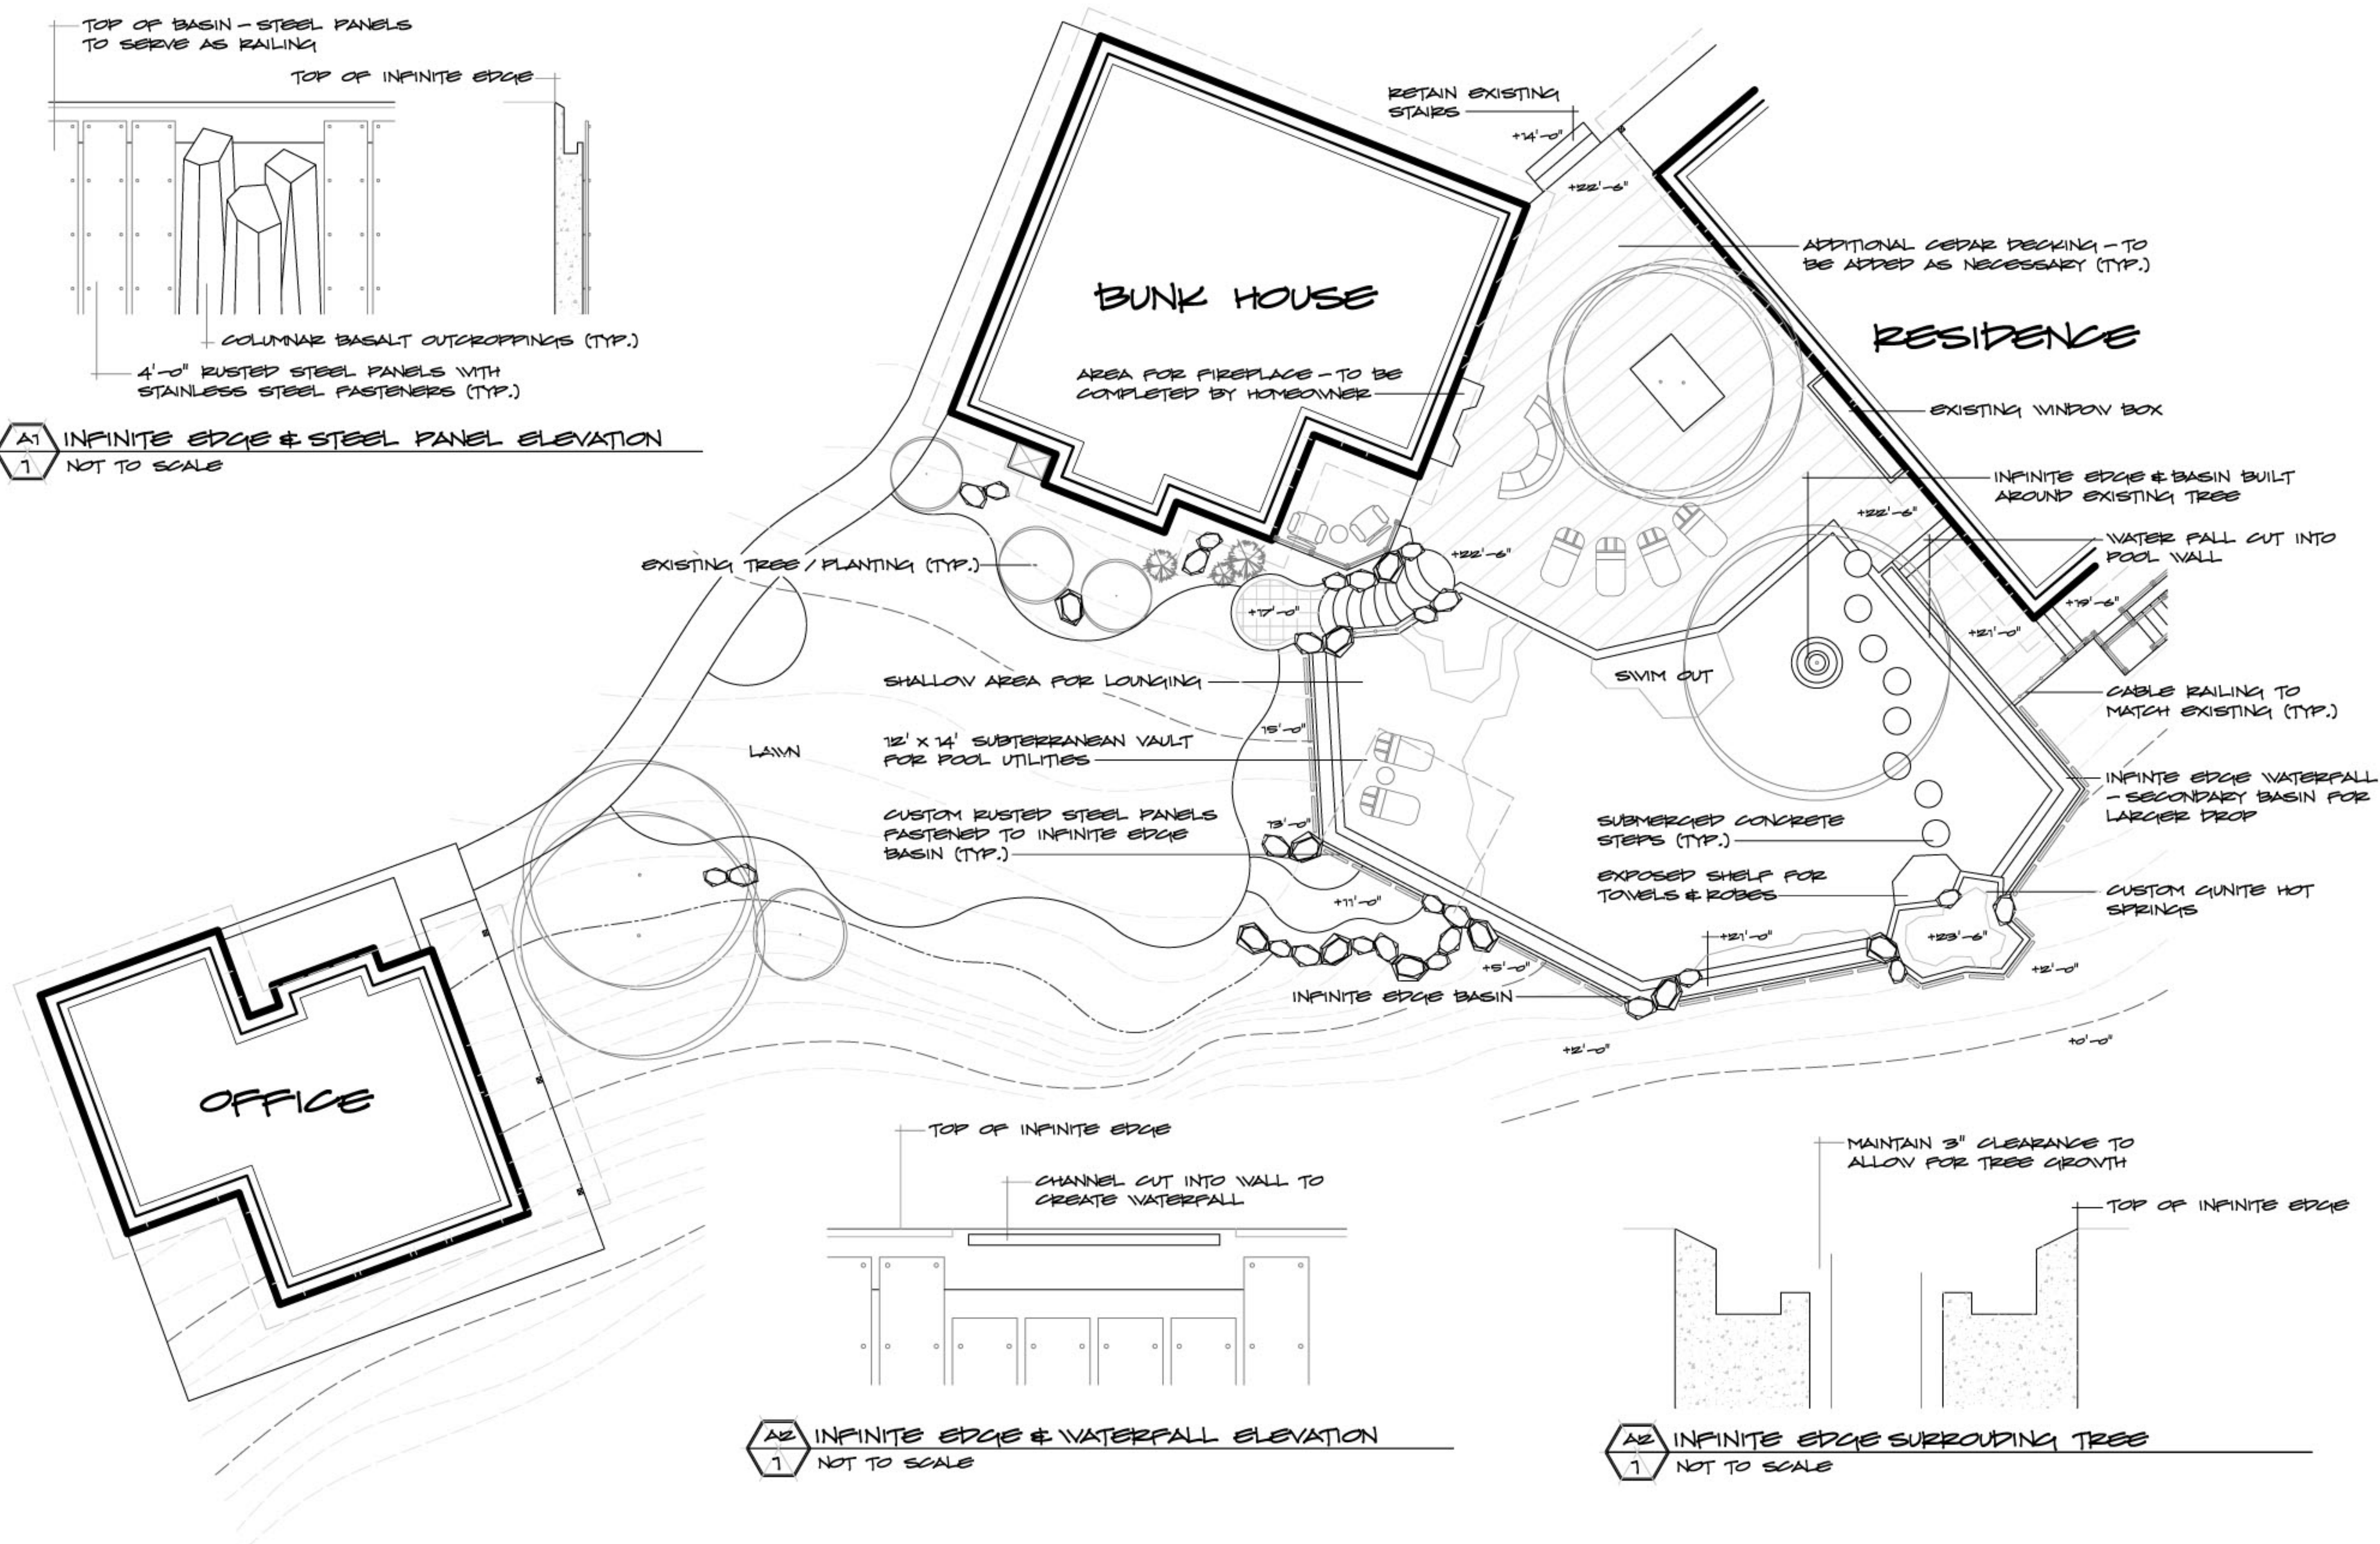


ALDERWOOD

LANDSCAPE ARCHITECTURE | CONSTRUCTION

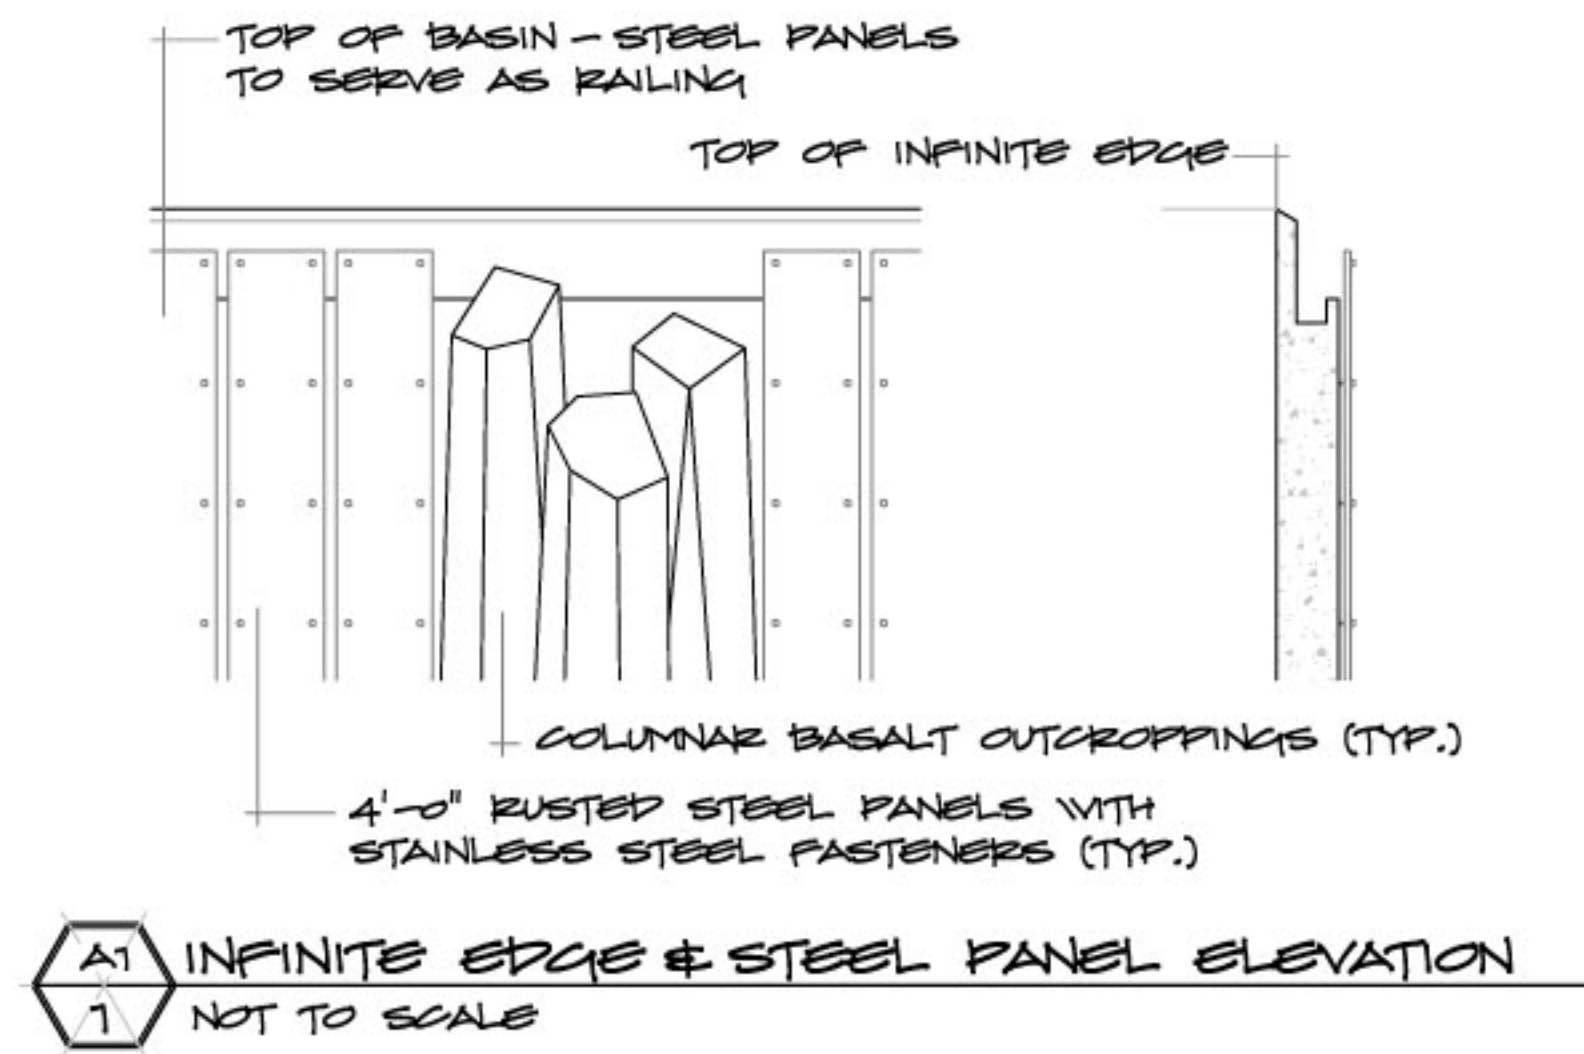

A2 INFINITE EDGE & WATERFALL ELEVATION
1 NOT TO SCALE

A2 INFINITE EDGE SURROUNDING TREE
1 NOT TO SCALE



© ALDERWOOD LANDSCAPING 2004

14212 N. Market St. Mead, WA USA

project >

NEWHART

sheet >

1 OF 2

date >

10-12-05

scale >

1/8" = 1'-0"

designer >

architect >

www.alderwoodlandscaping.com

phone 509 > 467.8298

fax 509 > 467.4183

toll free 866 > 467.8298

>99021

