


ALDERWOOD

LANDSCAPE ARCHITECTURE | CONSTRUCTION

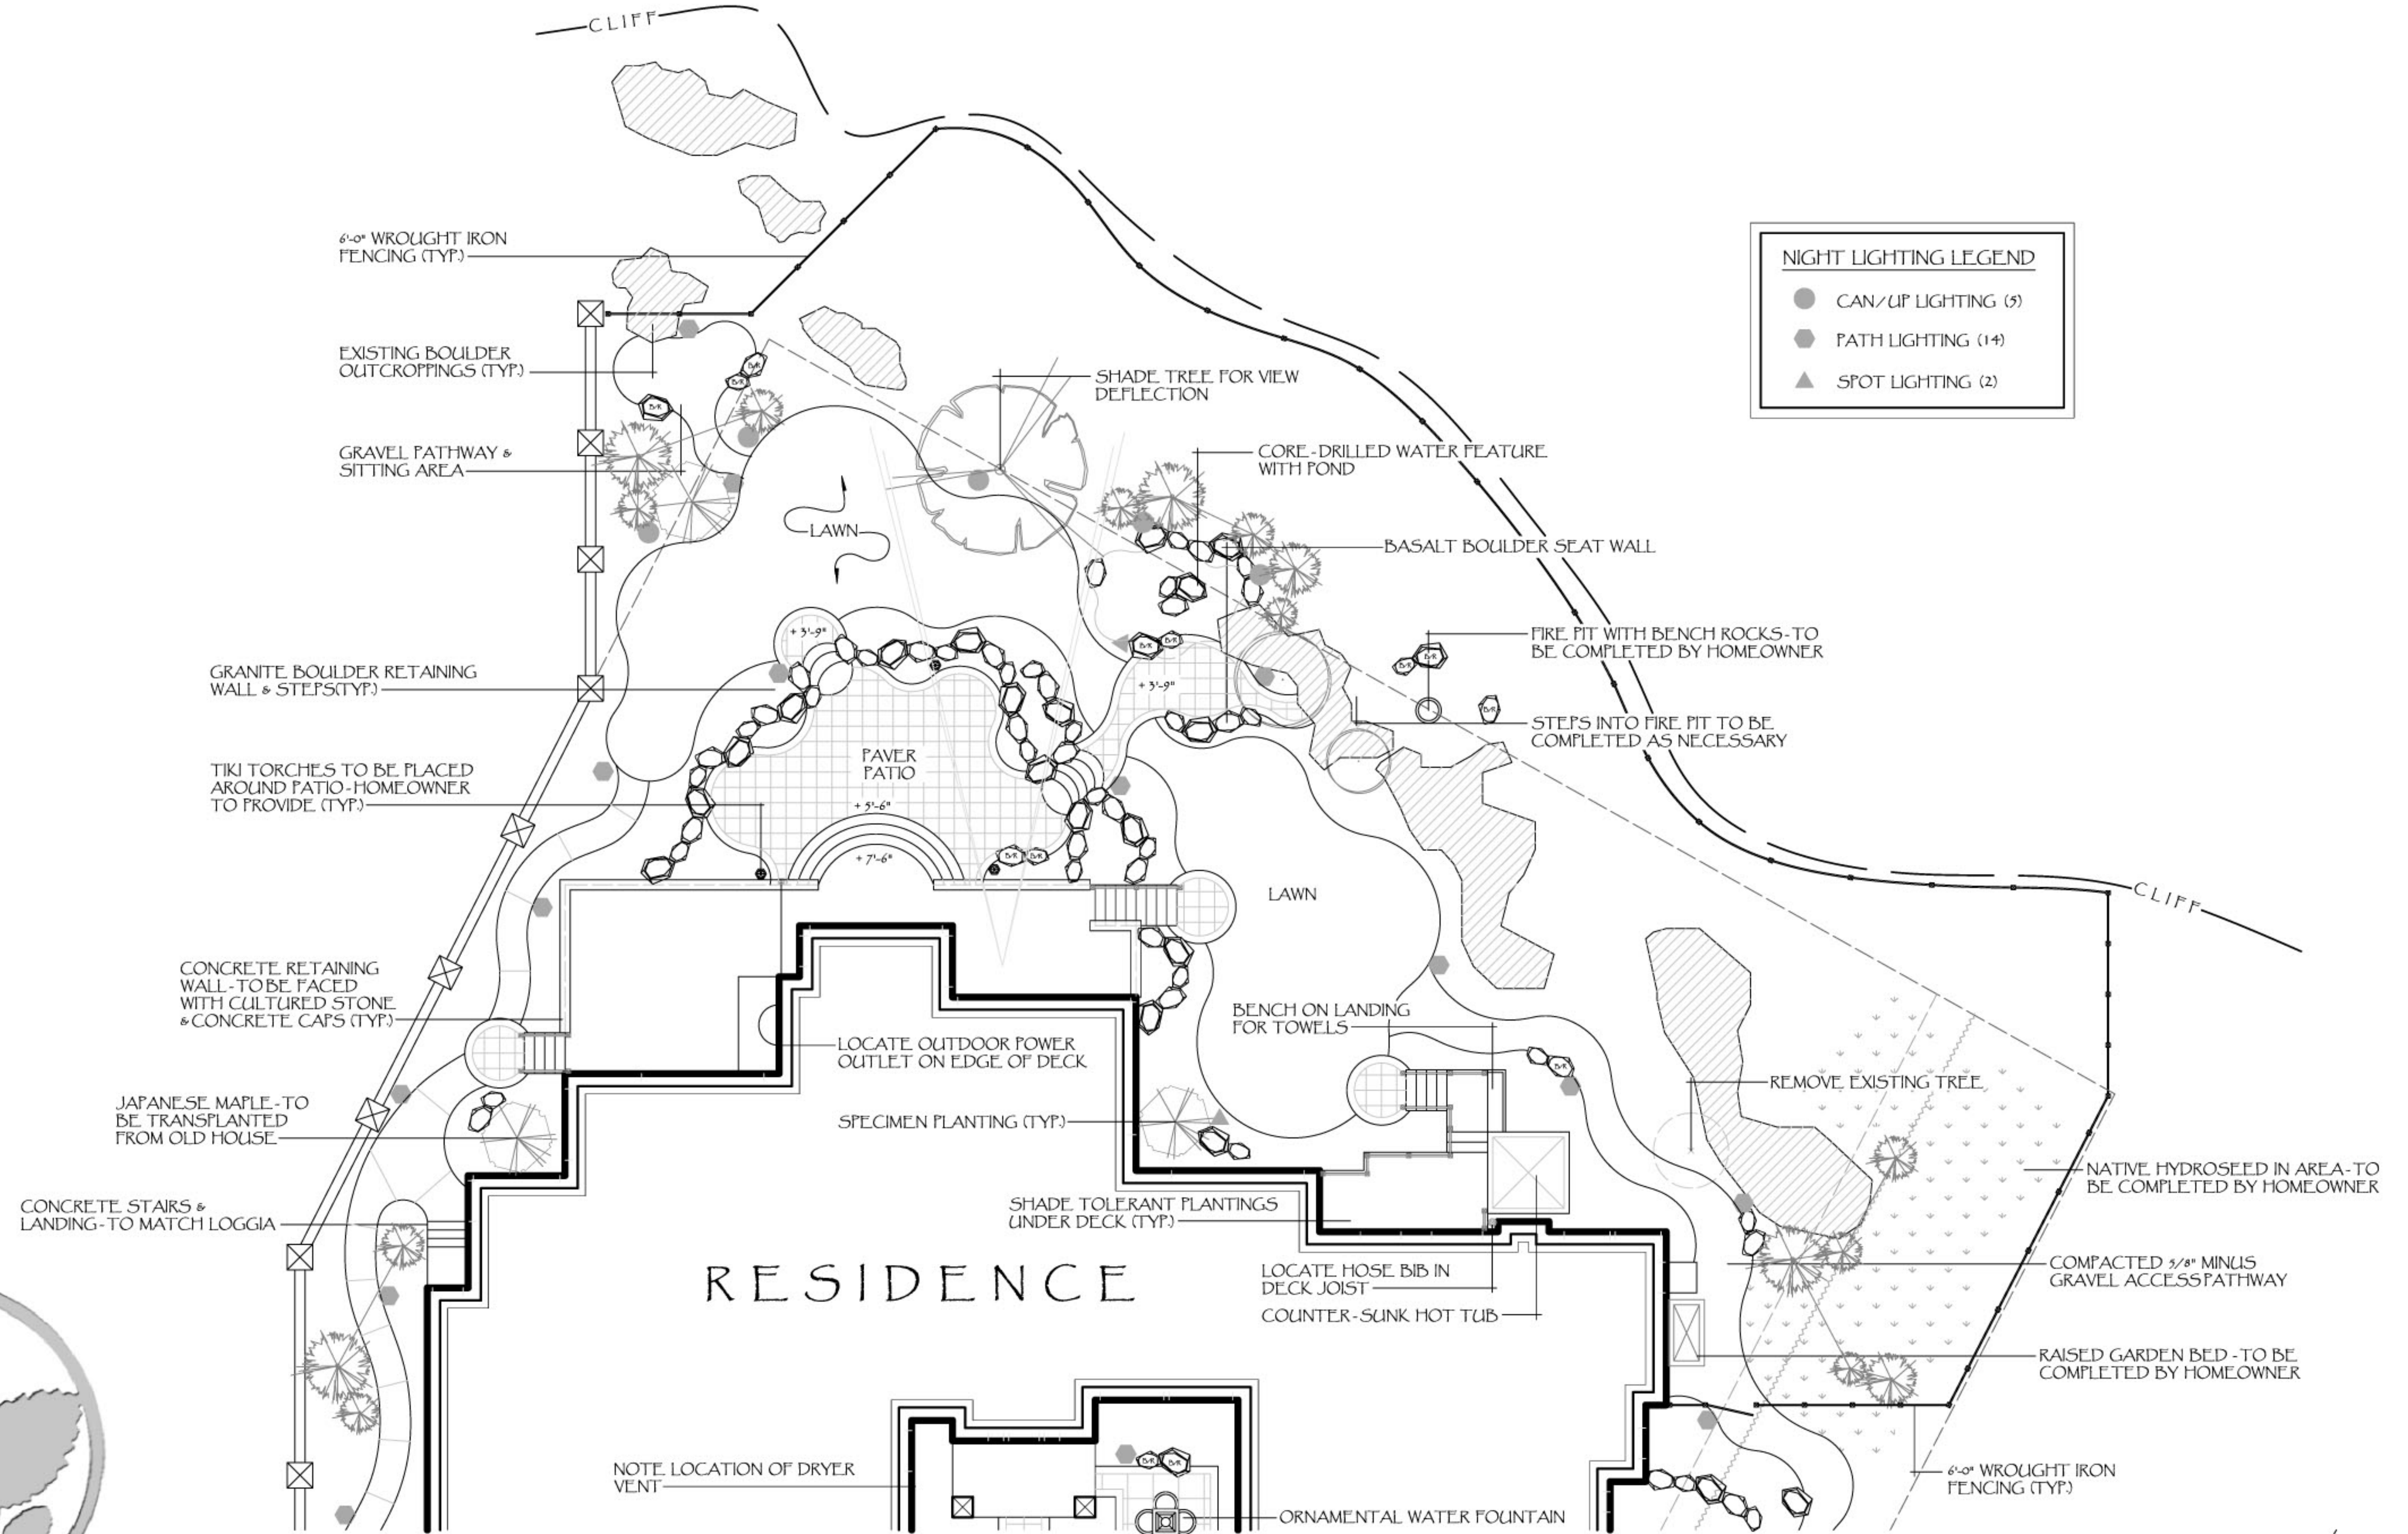

NIGHT LIGHTING LEGEND

- CAN/LIP LIGHTING (5)
- PATH LIGHTING (14)
- ▲ SPOT LIGHTING (2)